

Revisions	By



VIEW FM. GLADYS & 41st AVE.



SCALE UNKNOWN



EAST ELEVATION

1/4" = 1' - 0"

35' HT. LIMIT

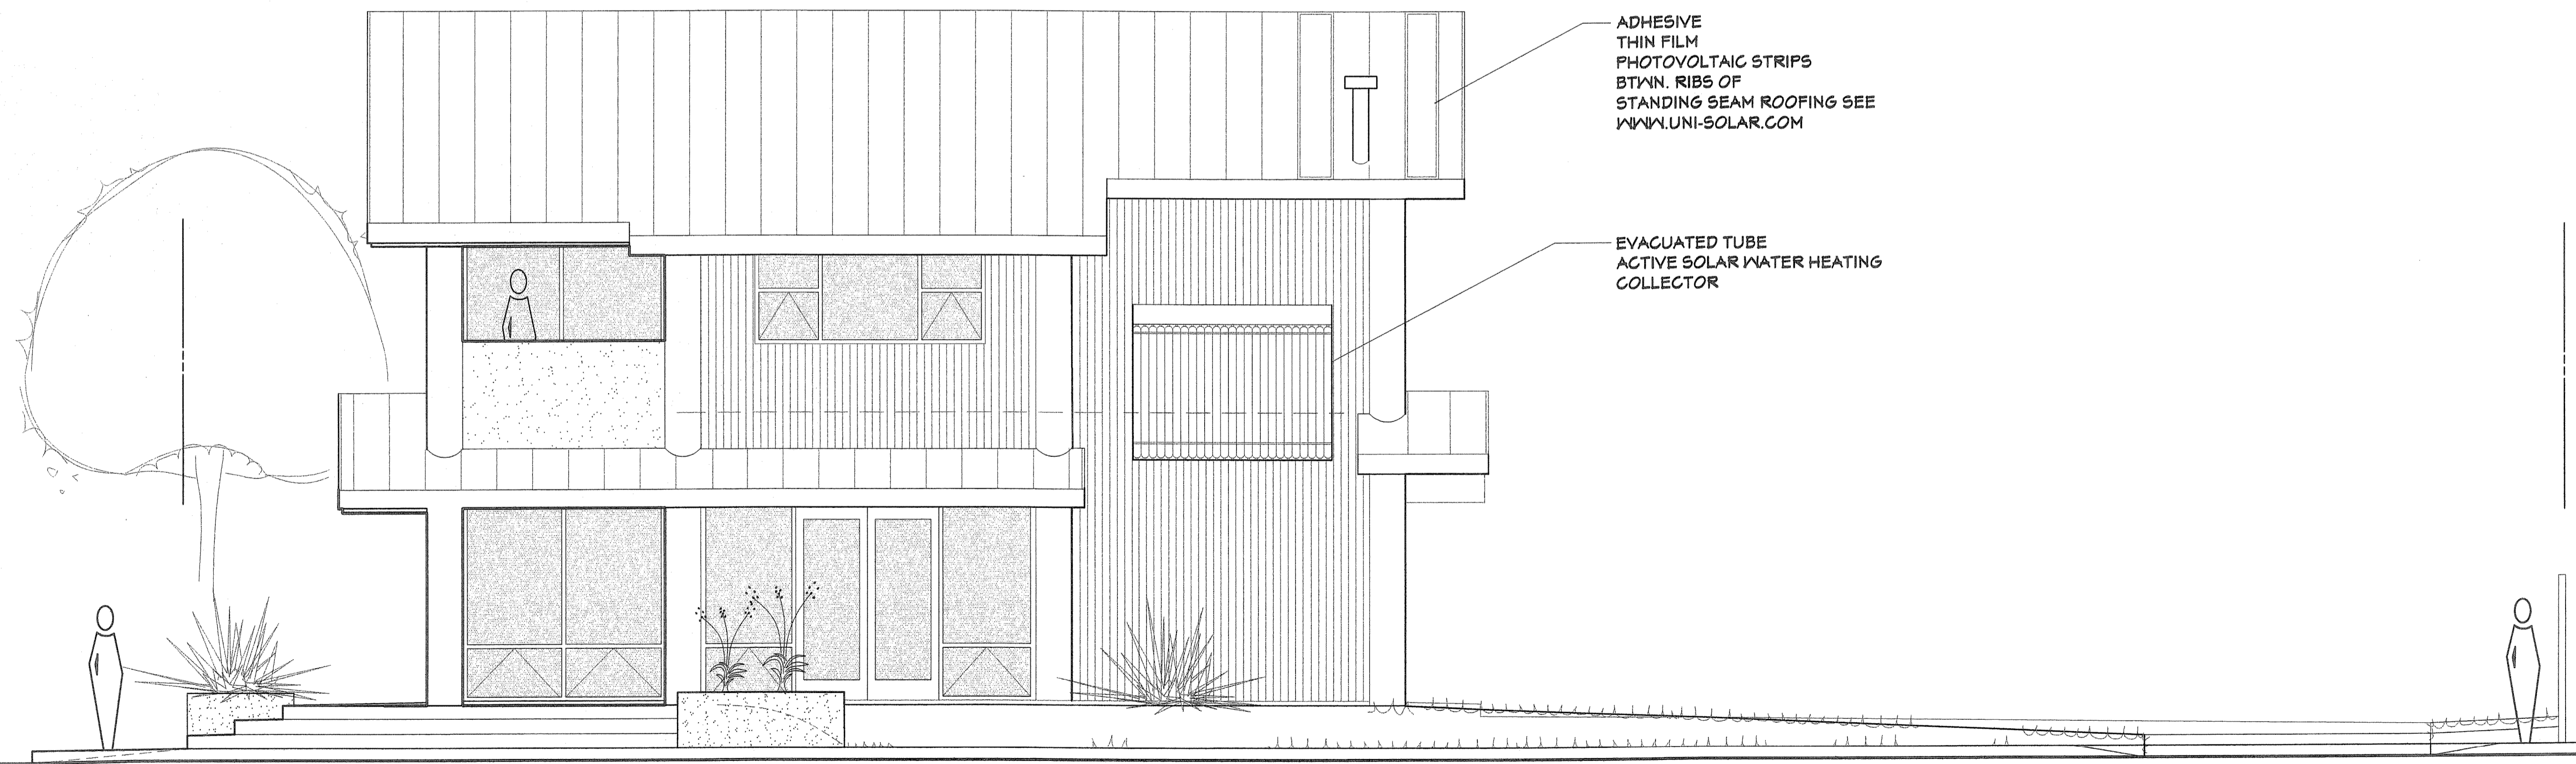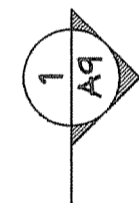

ADHESIVE THIN FILM PHOTOVOLTAIC STRIPS BTWN. RIBS OF STANDING SEAM ROOFING SEE WWW.UNI-SOLAR.COM

EVACUATED TUBE ACTIVE SOLAR WATER HEATING COLLECTOR

SOUTH ELEVATION
(FM. GLADYS)

1/4" = 1' - 0"

Prepared by:
The Envirofects
Frank Phantom, Architect, C 24515
150 Felker St., Ste. G, Santa Cruz, CA 95060 475-5841 Envirofects.com

PROPOSED MIXED USE BUILDING FOR:
RICKEY FELDNER
1090 41st AVE.
SANTA CRUZ, CA 95062

Date 02/02/11
Scale AS NOTED
Drawn duMont
Job FELDNER
Sheet **A8**
of 10 Sheets

APN 093-112-27